



**A** SOUTH ELEVATION (NORTH ELEVATION SIM)  
Scale : 1/8" = 1'-0"

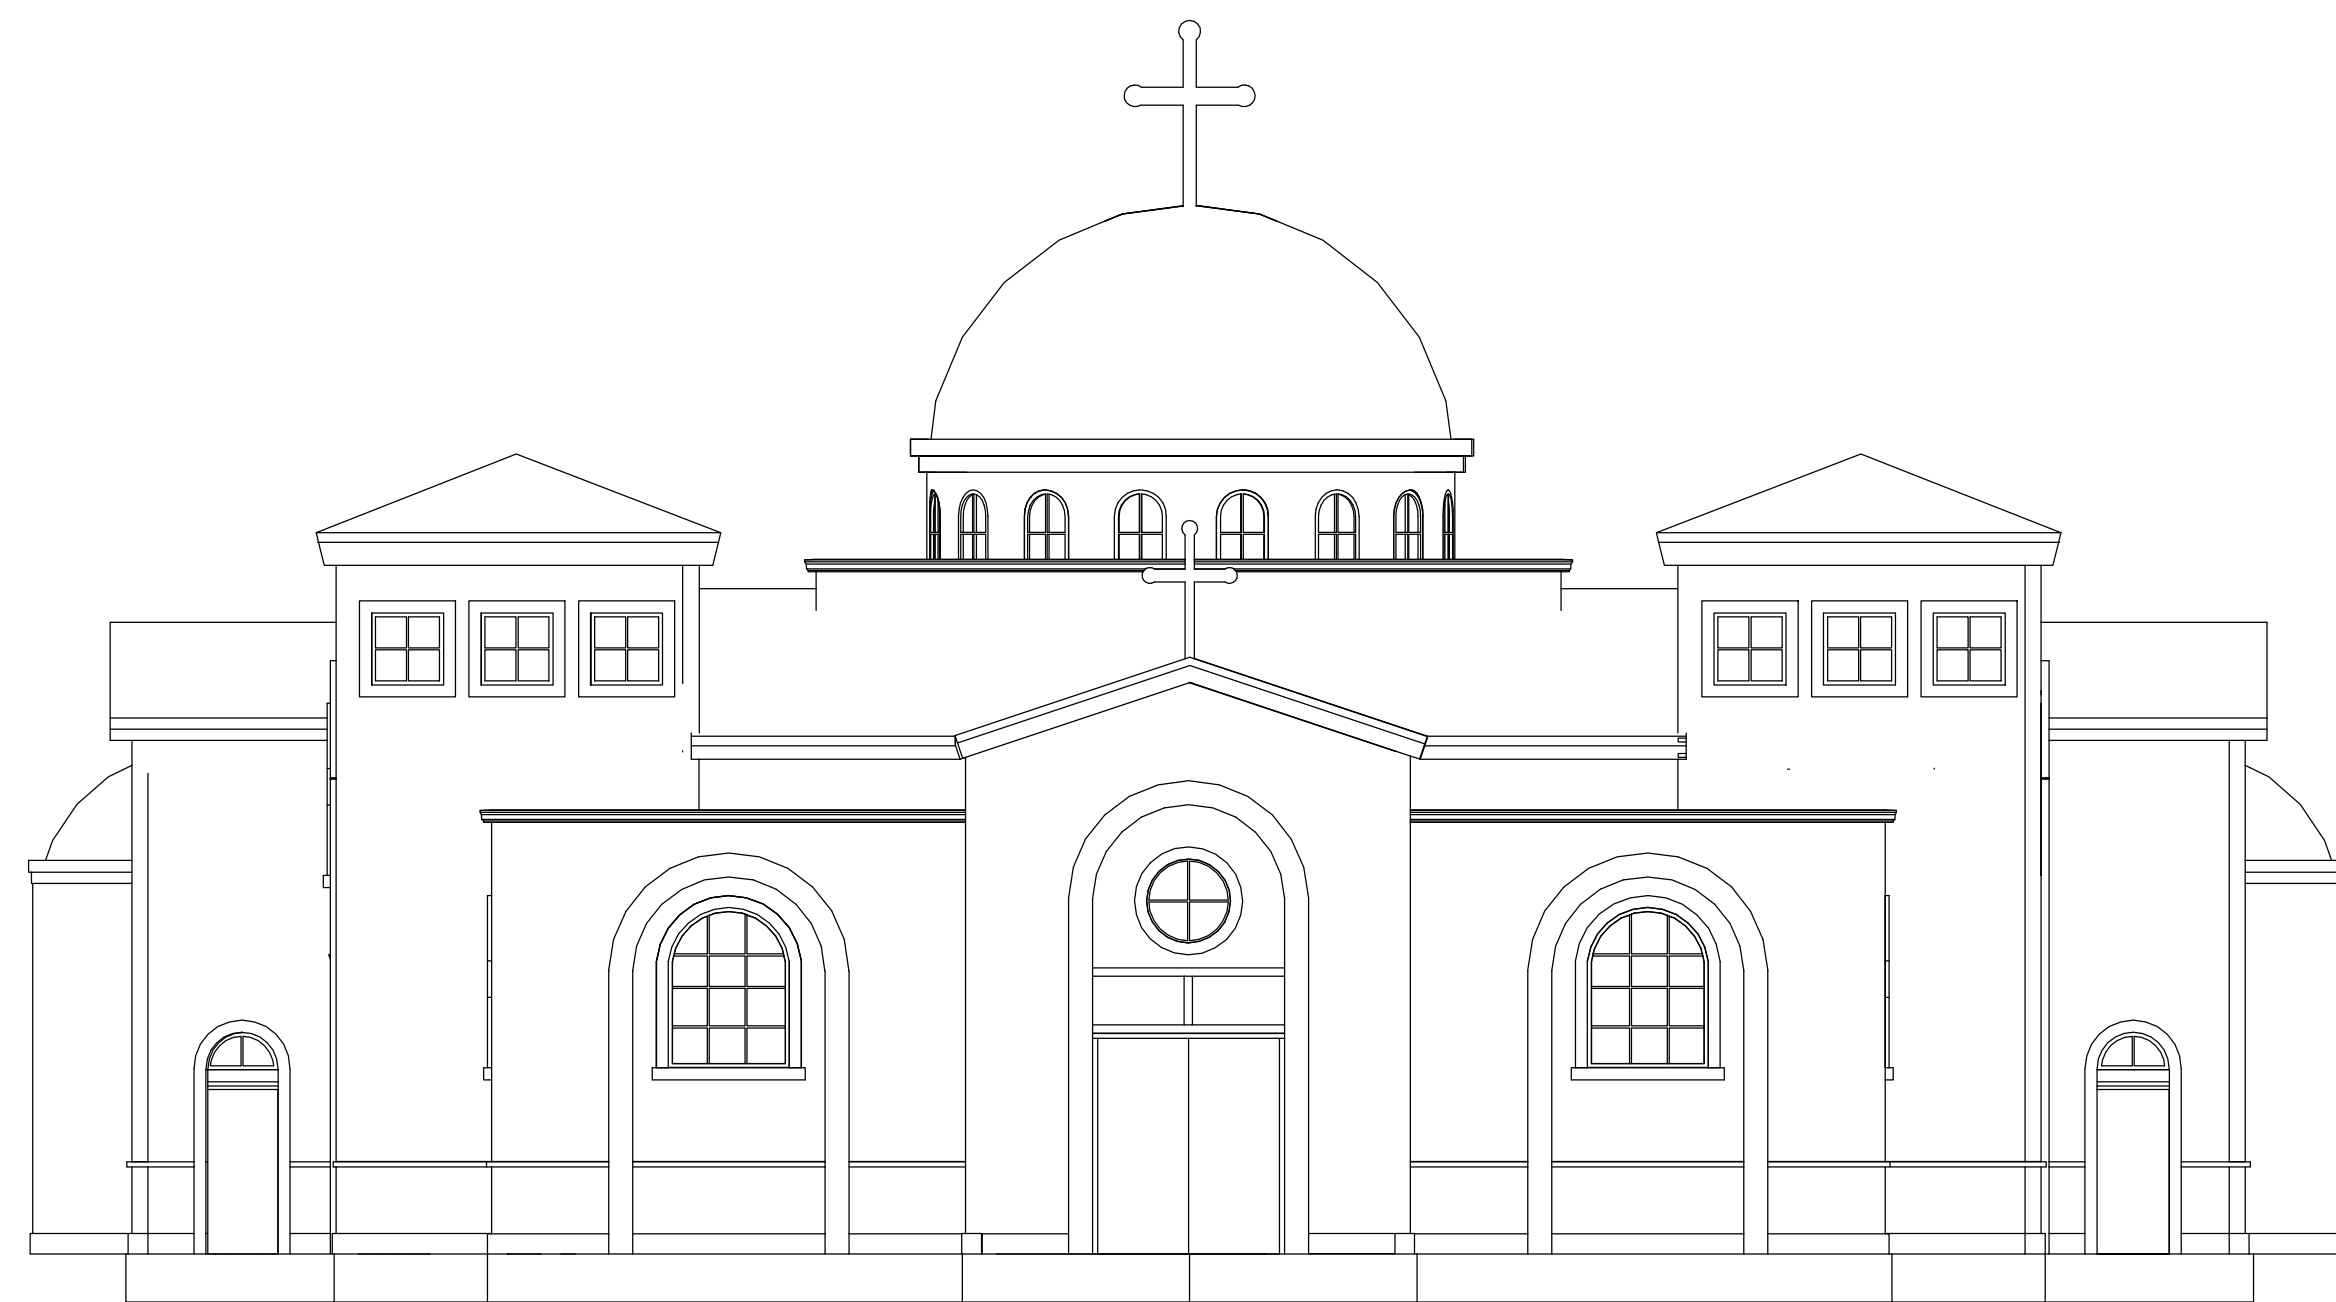

**B** WEST ELEVATION  
Scale : 1/8" = 1'-0"

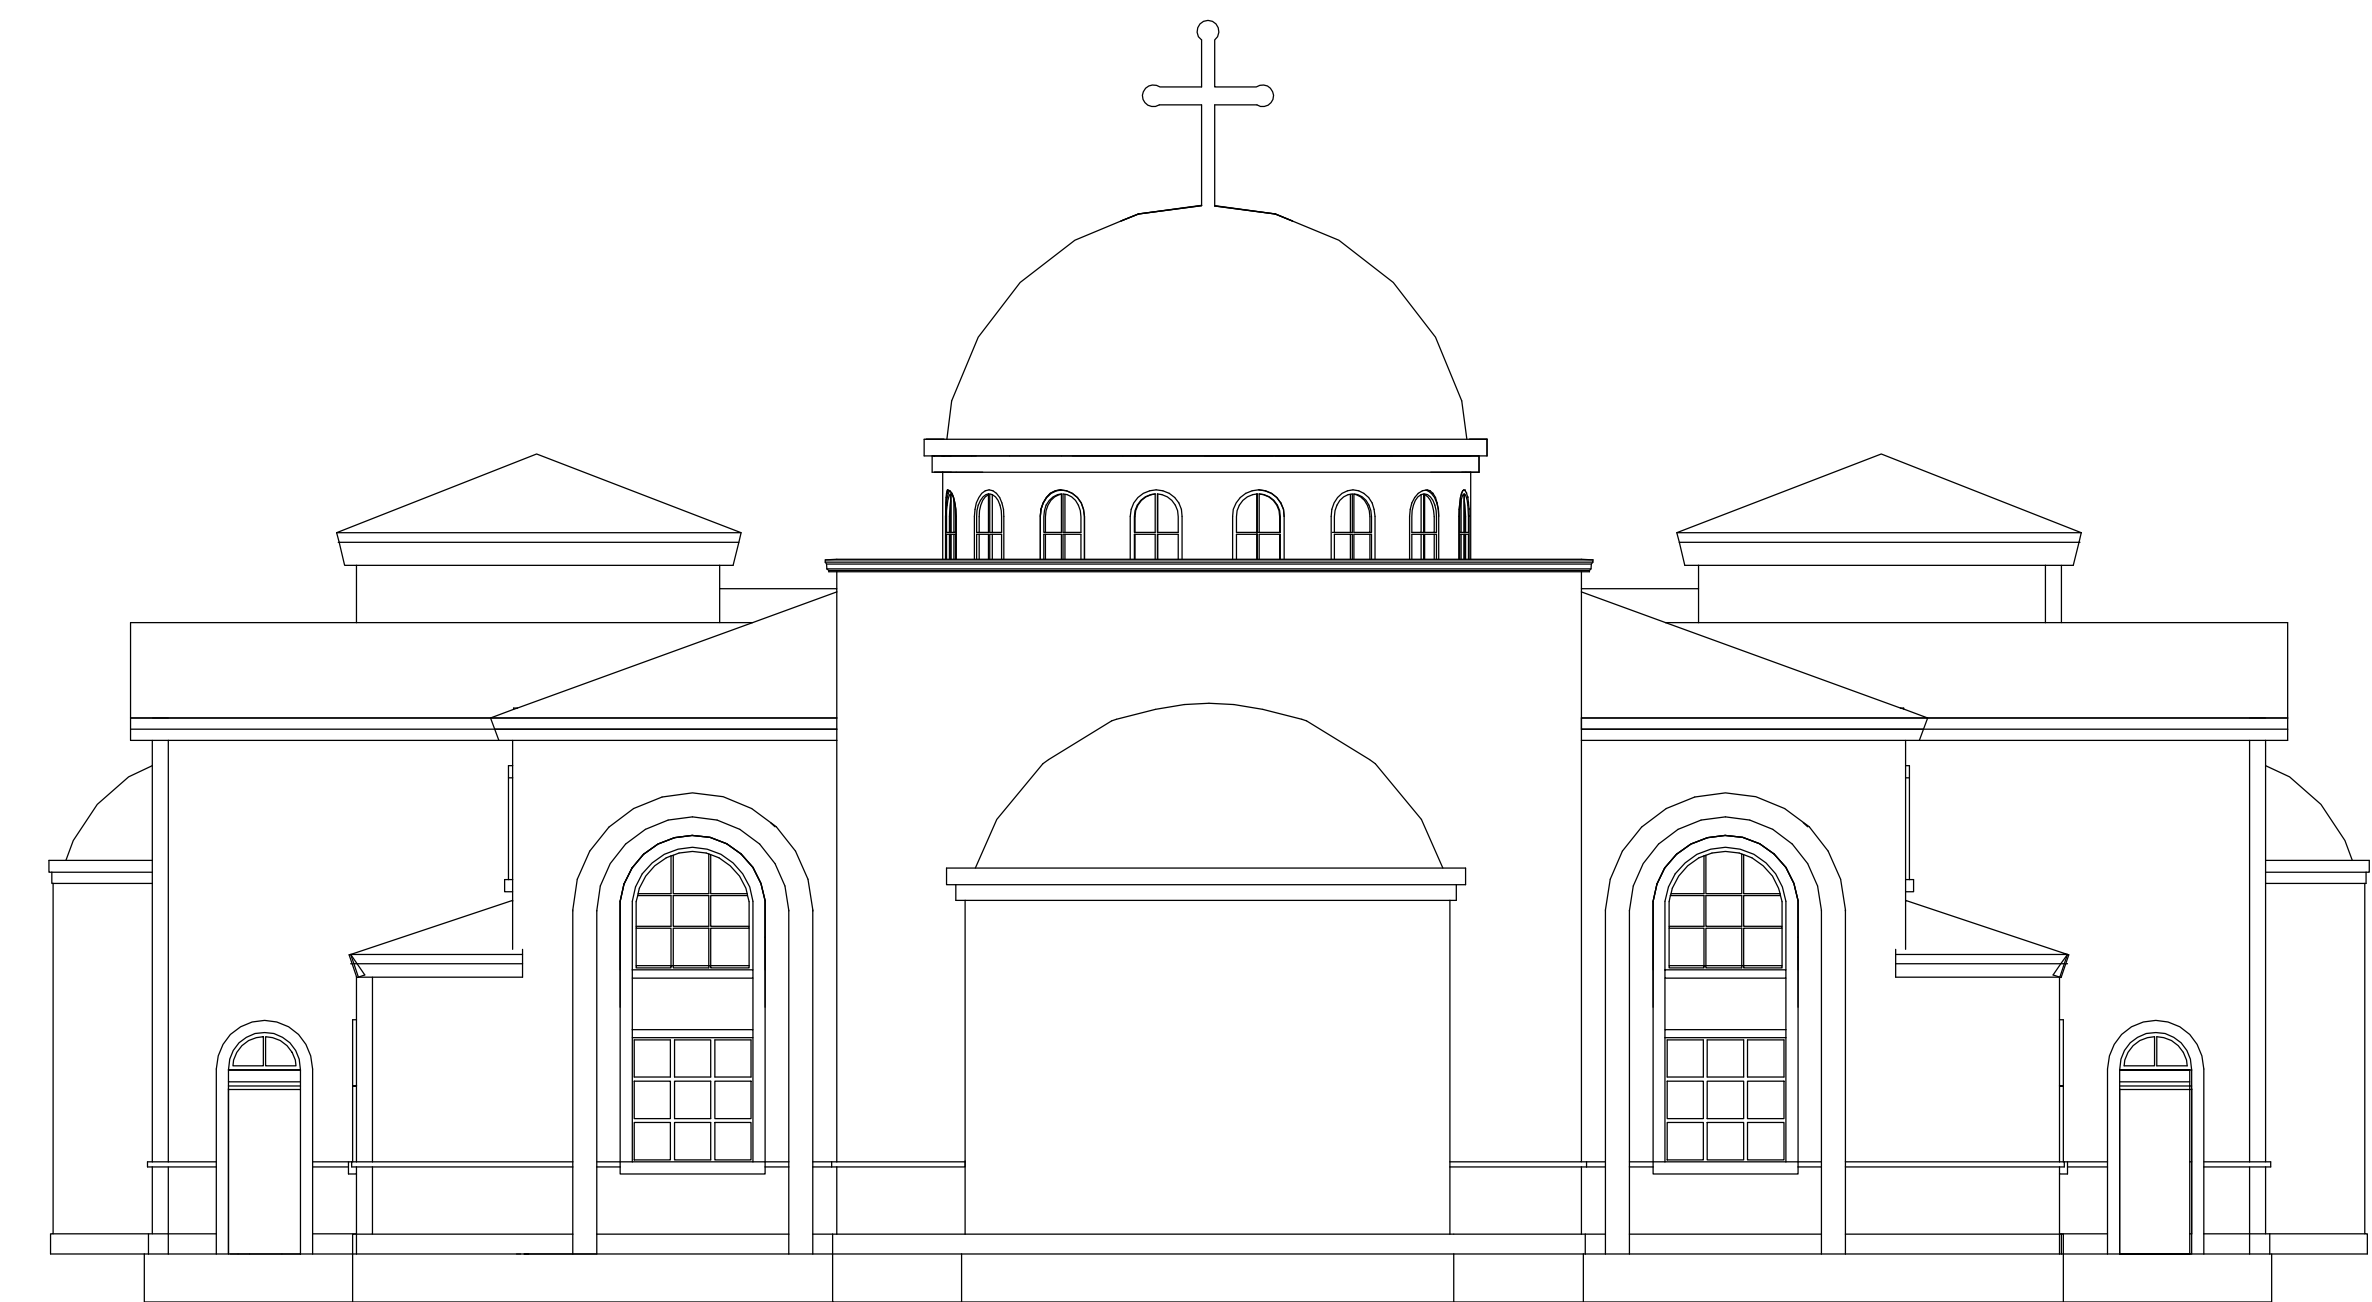

**C** EAST ELEVATION  
Scale : 1/8" = 1'-0"

ISSUE DATE

**KAMUS + KELLER**  
Interiors / Architecture  
31416 AGOURA ROAD  
WEST LAKE VILLAGE  
SUITE 118, CA, 91361  
P: 805.383.3933  
WWW.KKAI.A.COM

SAINT MICHAEL  
ANTIOCHIAN ORTHODOX CHURCH  
16843 VANOWEN STREET  
VAN NUYS, CALIFORNIA

PROJECT NO.  
14.0682

DRAWN/REVIEWED  
LD/CA

DATE/ISSUE  
10/03/2014

SHEET TITLE  
SCHEMATIC  
ELEVATIONS

SHEET NO.  
**A-3.0**