




HARTLAND ST.

PARKING COUNT	
84	REGULAR
58	COMPACT
5	ADA
147	TOTAL

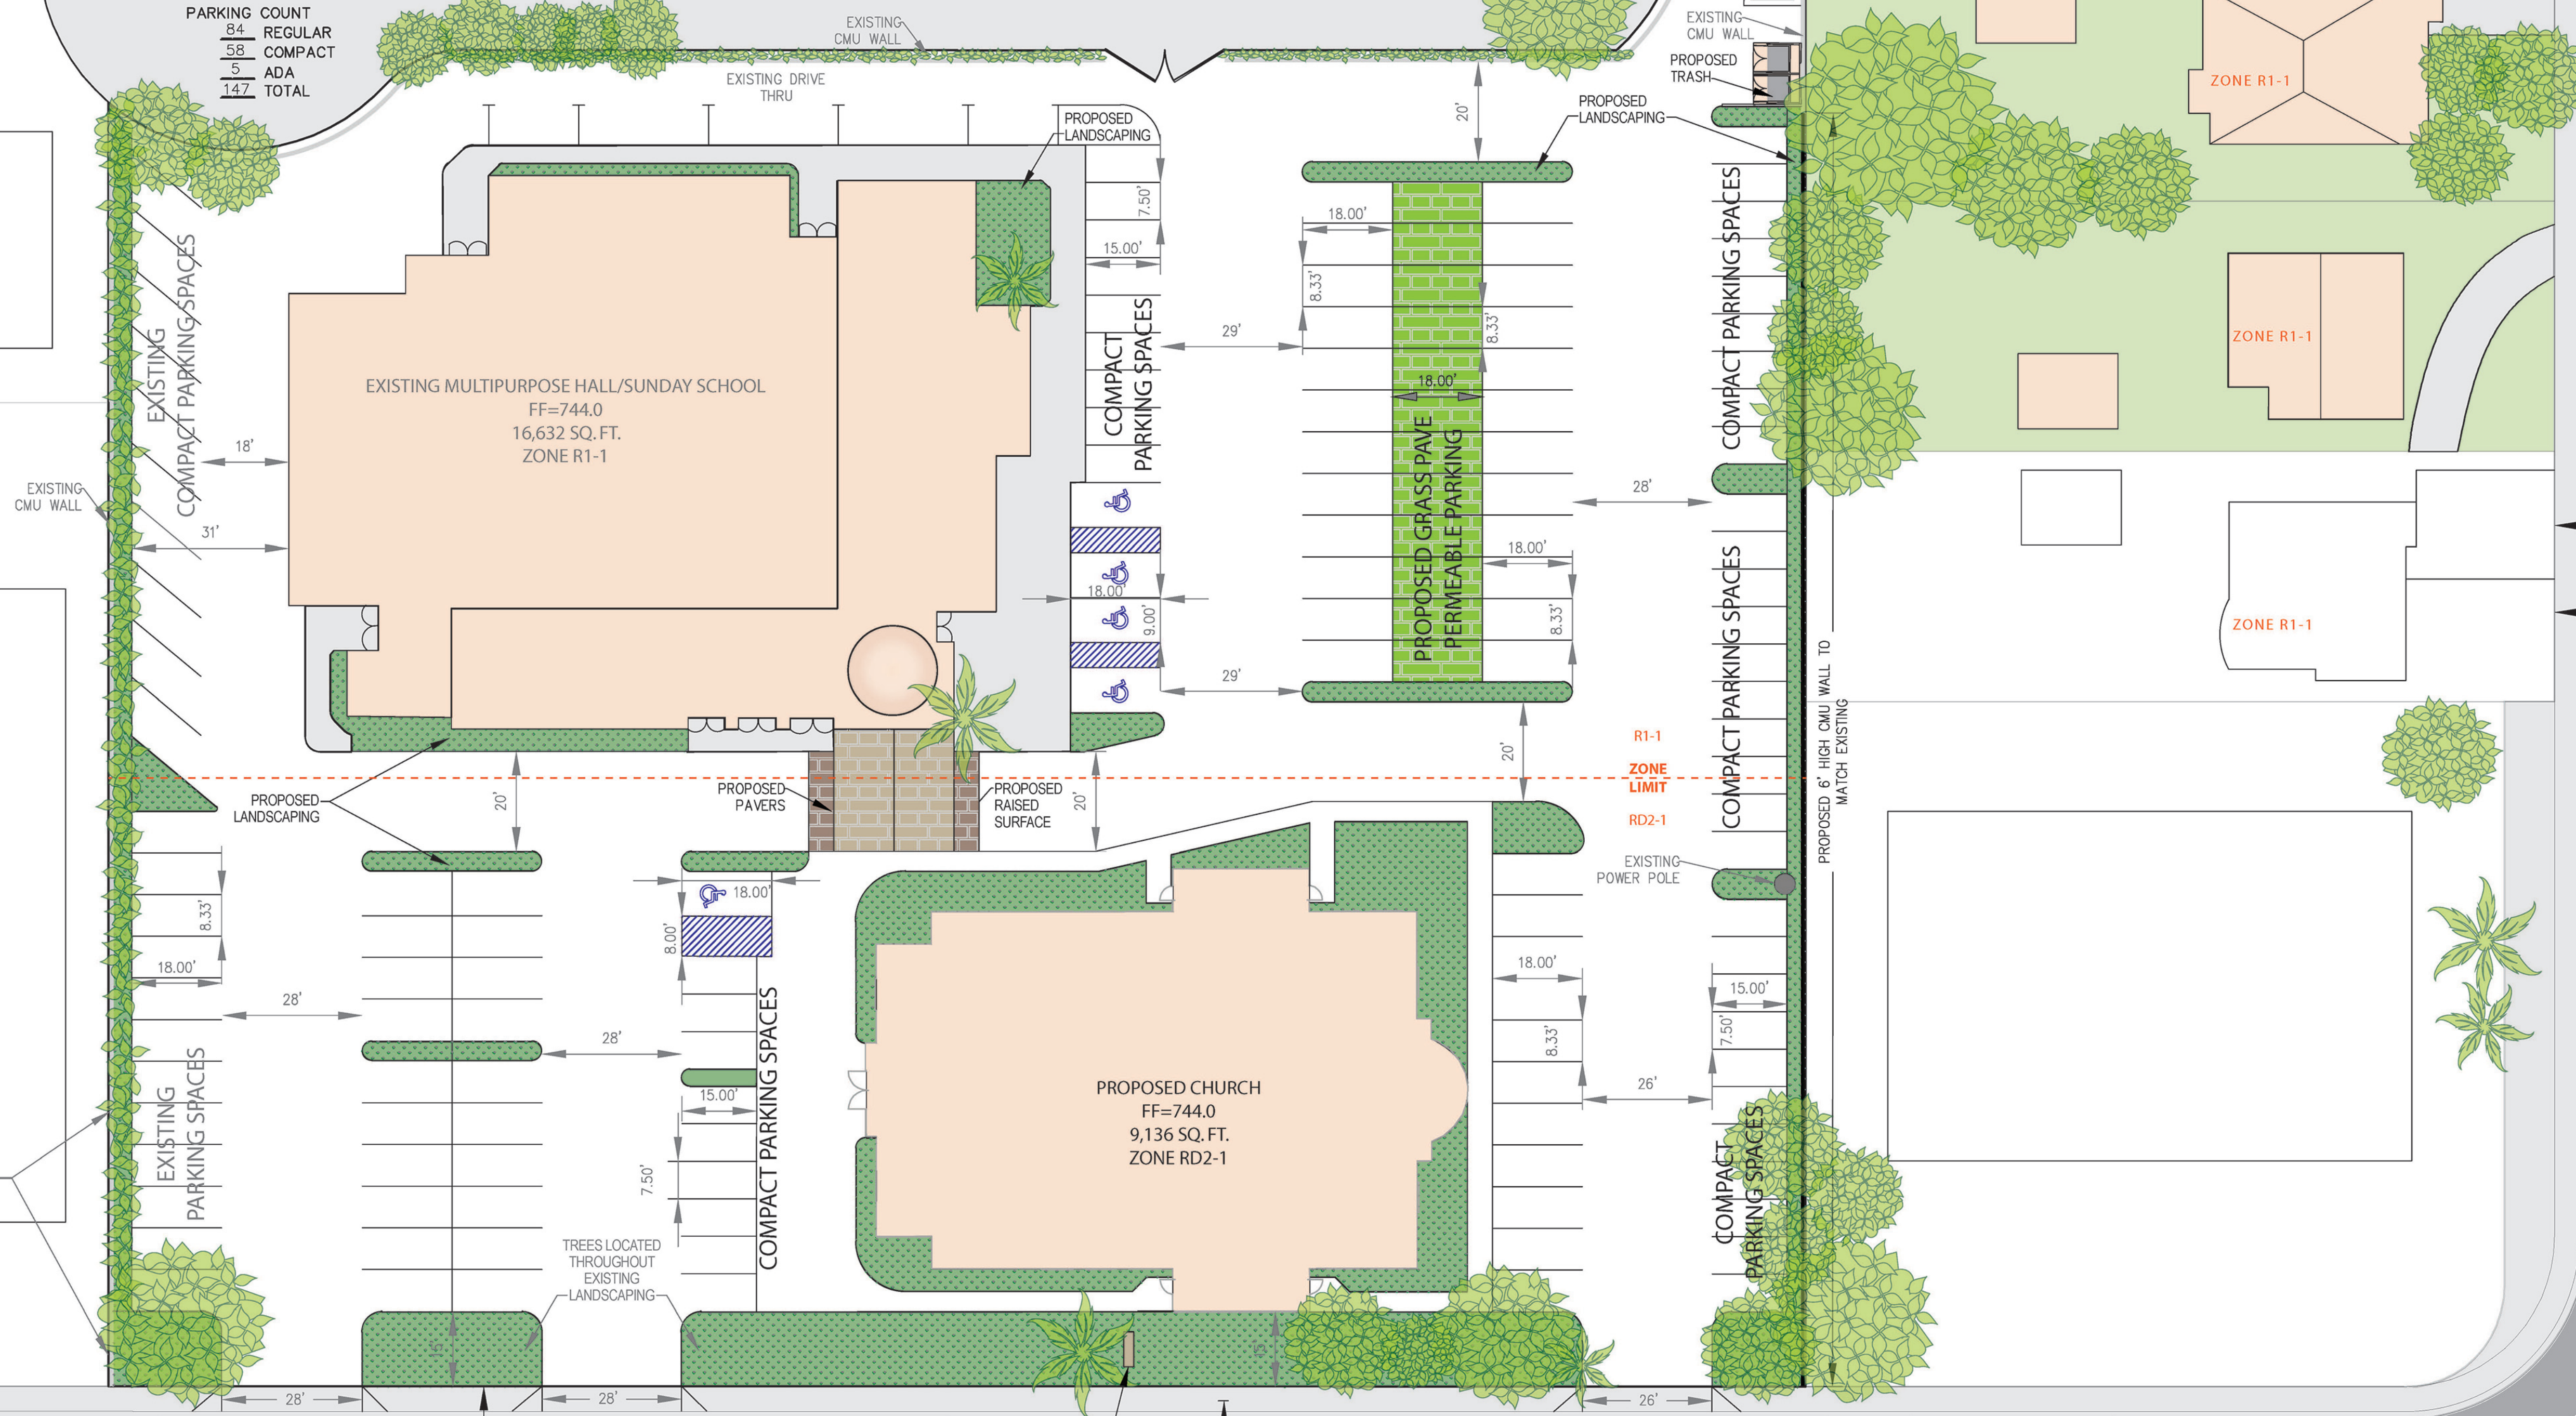

VANOWEN ST.

DE CELIS PL.

SAINT MICHAEL CHURCH PROPOSED SITE PLAN

Pacific Coast Civil, Inc.
 30141 Agoura Road, Suite 200
 Agoura Hills, CA 91301
 (818) 865-4168
 www.pacificcoastcivil.com



JANUARY 05, 2015